



715967

~ *Amagerbro: Høveder* ~
 Matr. N^o 114 & 119
 Havn A
 ~ *Plan of Mansardetagen* ~

S. sal

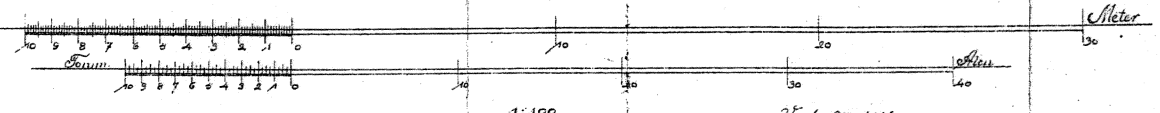

Vinkel Arkitekt
 København, N. S. P.
 Indleveret d. 26. 1914

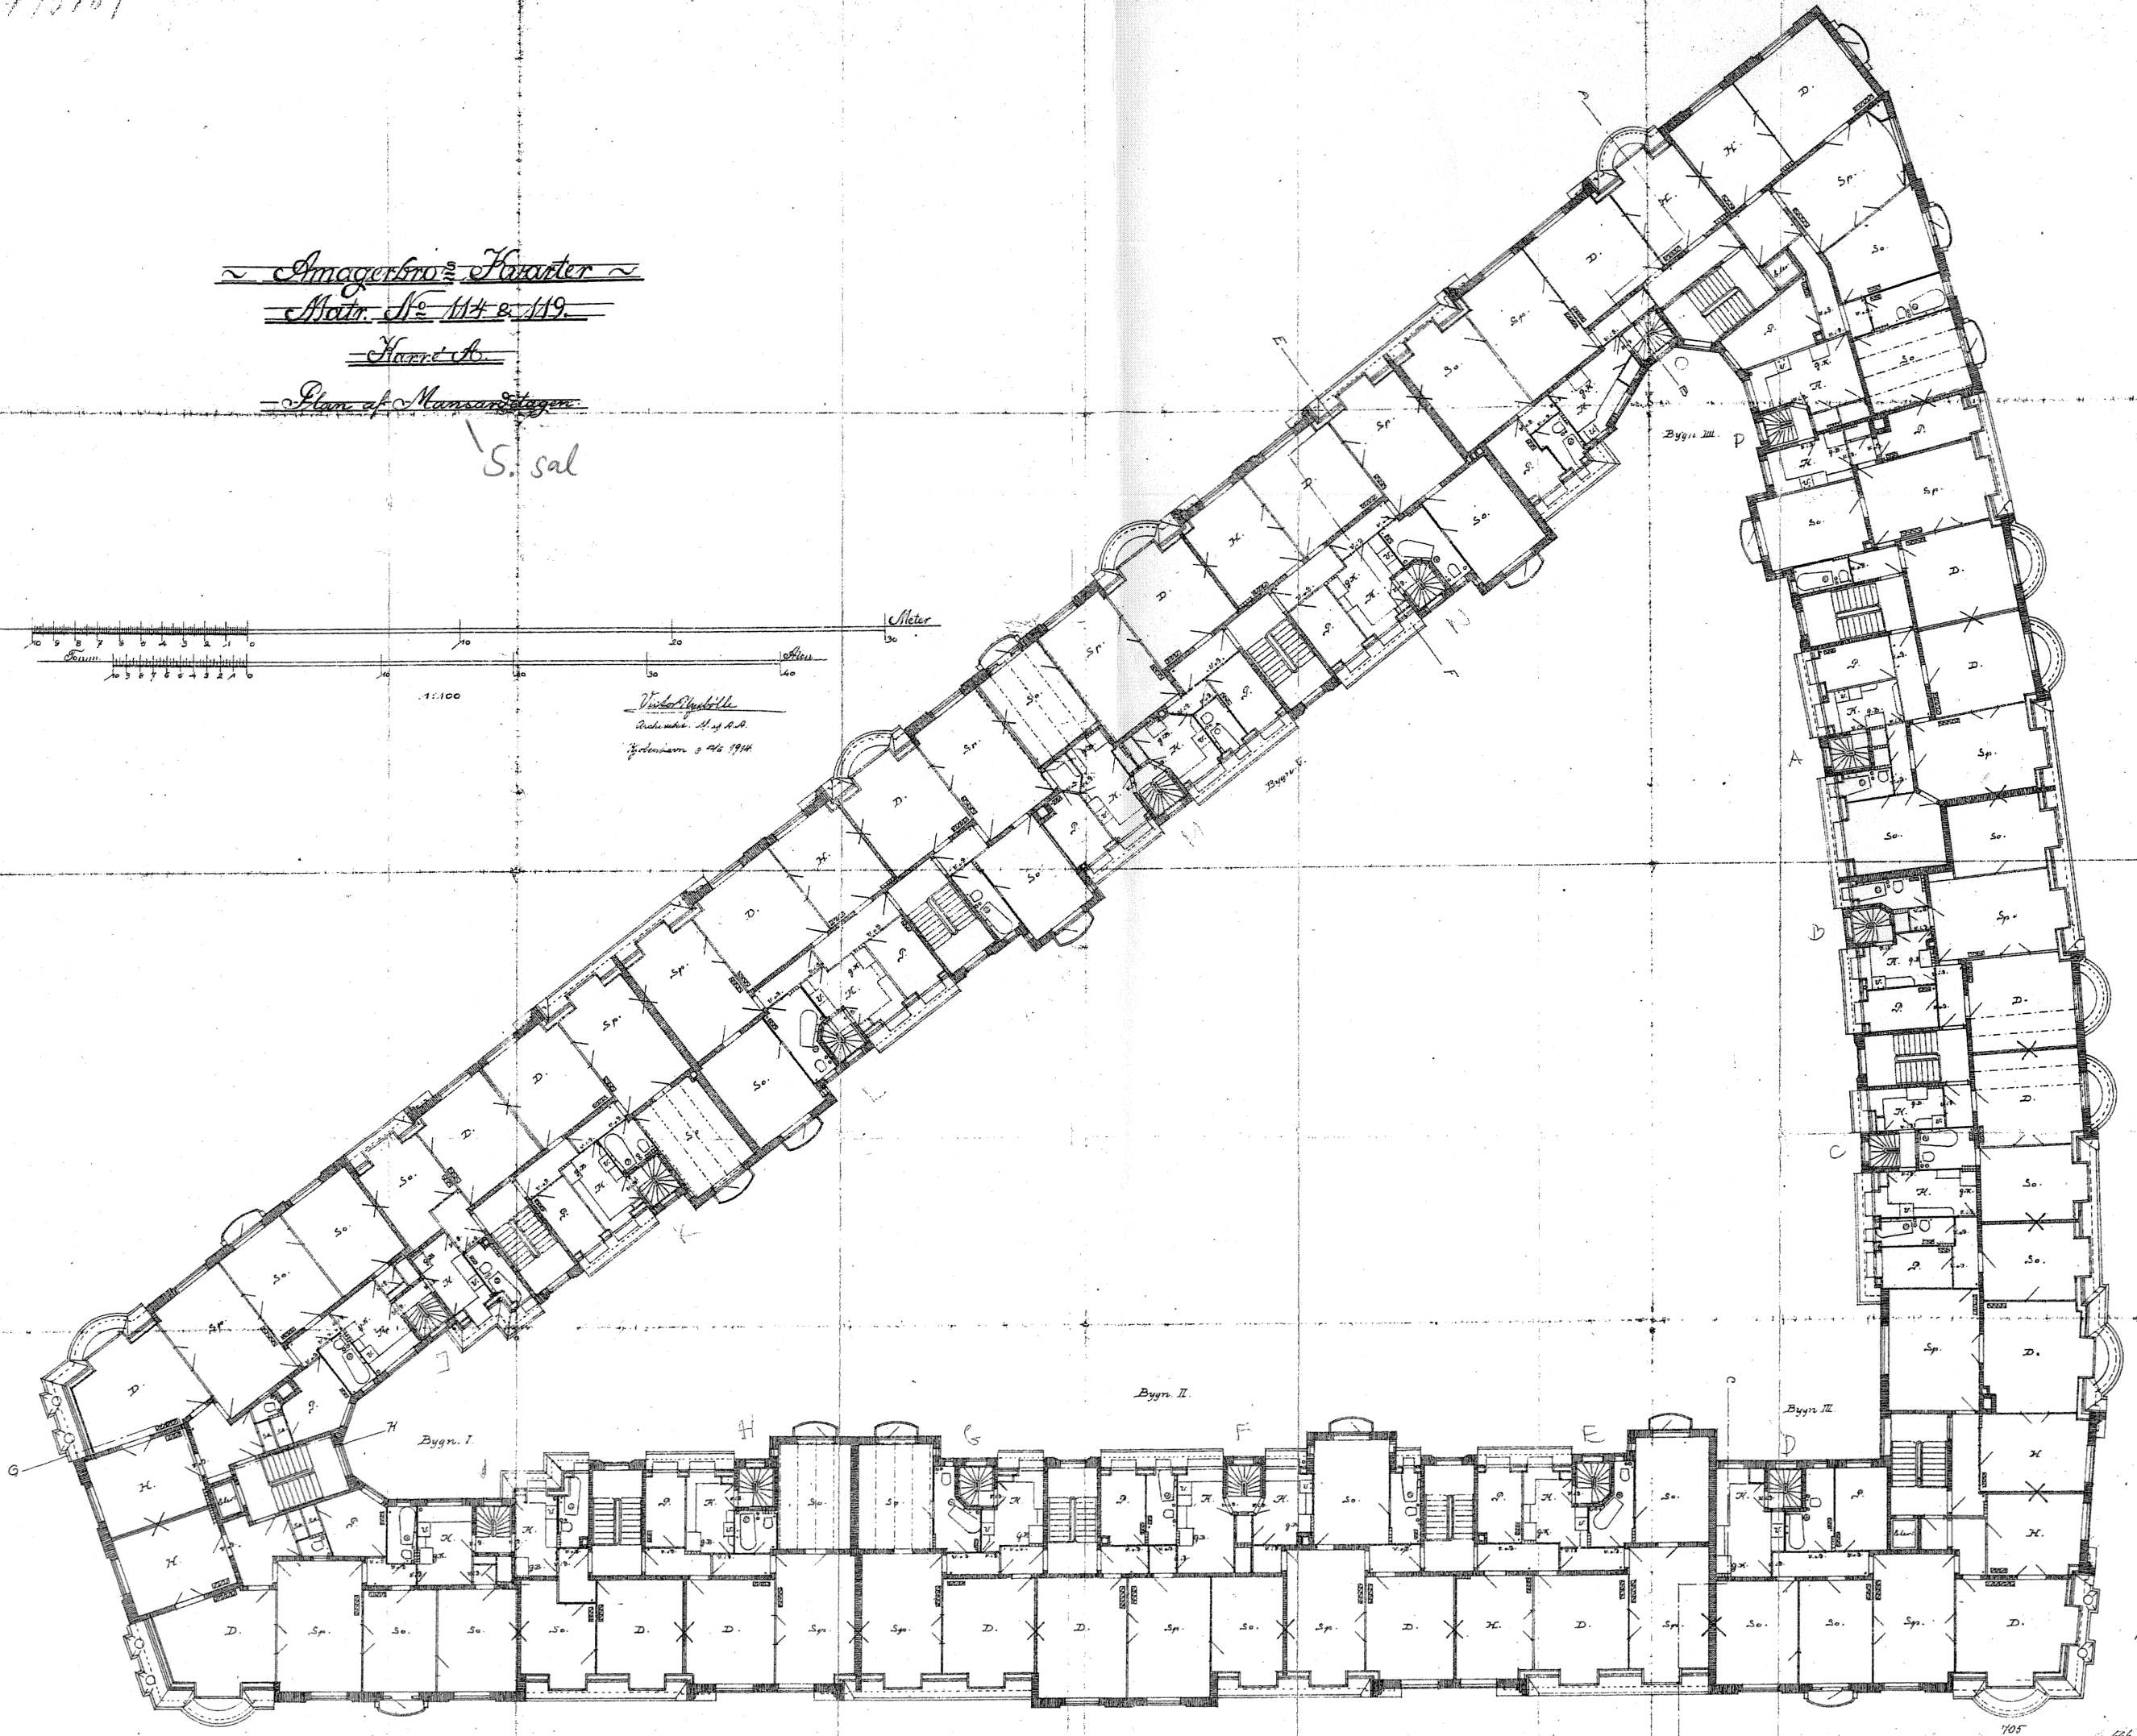

114 8/15

105
4